




SOUTH ELEVATION

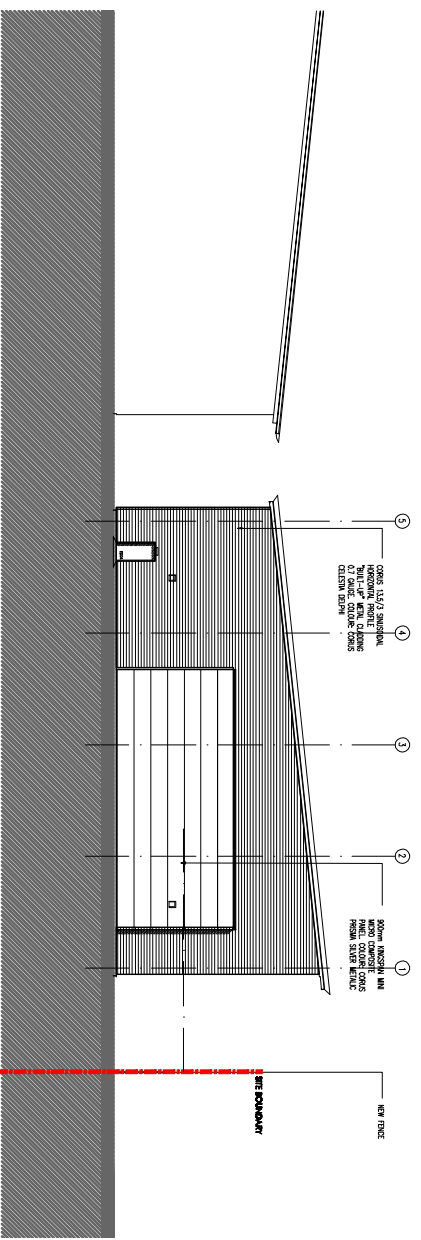

NORTH ELEVATION

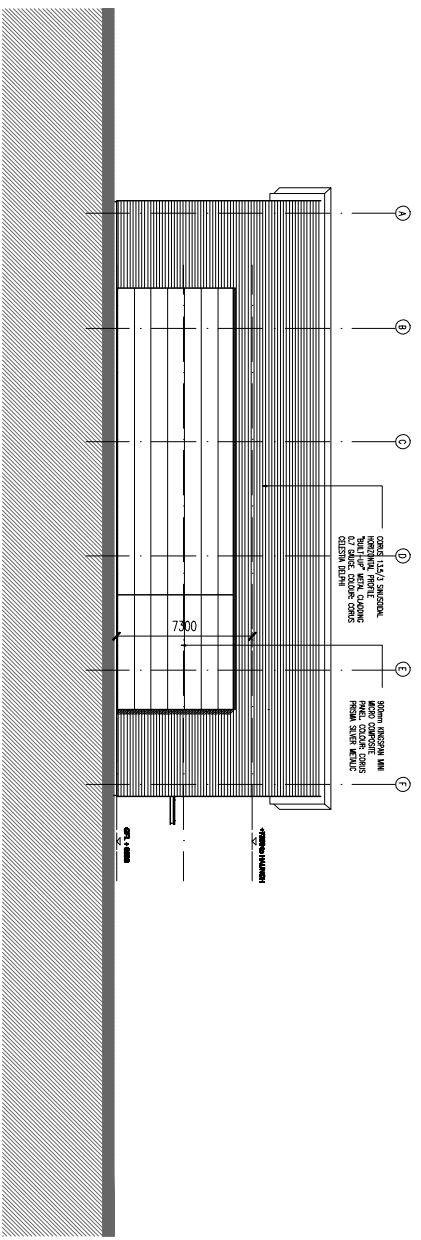

WEST ELEVATION

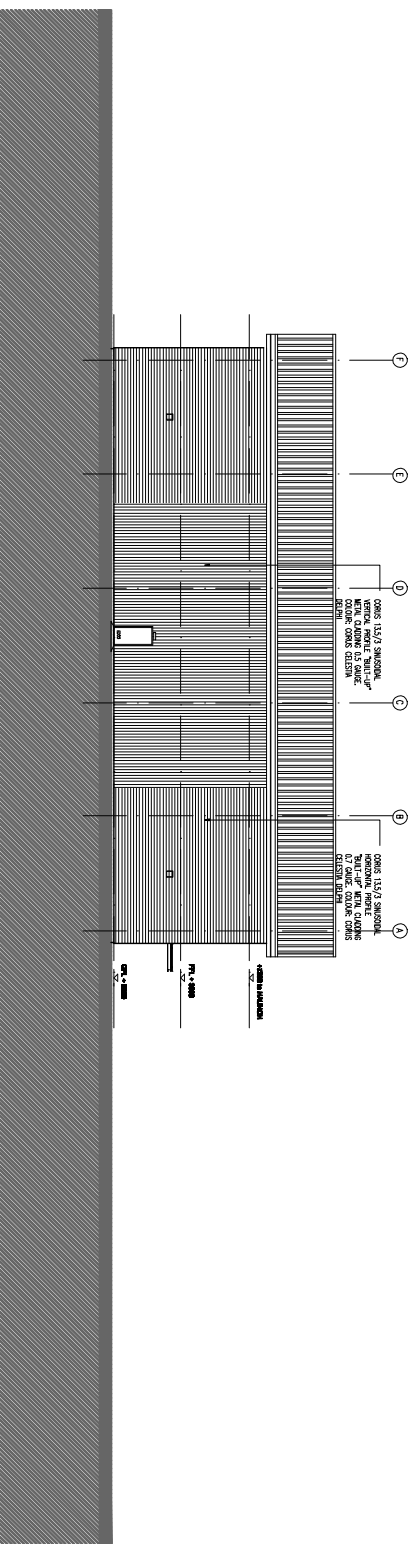

EAST ELEVATION

SOUTHERN COMMERCIAL
 UNIT GA - PROPOSED GA PLAN 1:1:100

REV / DATE SCALE BY

FletcherArchitects
 Designers & Master Planners

UNITS 1 & 2 RIVERSIDE MAJNIS
 COMMERCIAL STREET
 MANCHESTER M15 4RQ
 T +44(0)161 888 1890
 F +44(0)161 888 1391
 www.fletcherarchitects-uk.com

PROPOSED COMMERCIAL DEVELOPMENT
 for HELIOS (INDUSTRIAL DEVELOPMENTS) LTD
 UNIT G - ELEVATIONS
 STATUS AS 1 - REVISION 1 - SCALE 30:04.07
 DRAWN: RCT 1 CHECKED BY: 1:2008A1
 1221 - AB151 -