



SECTION A-A

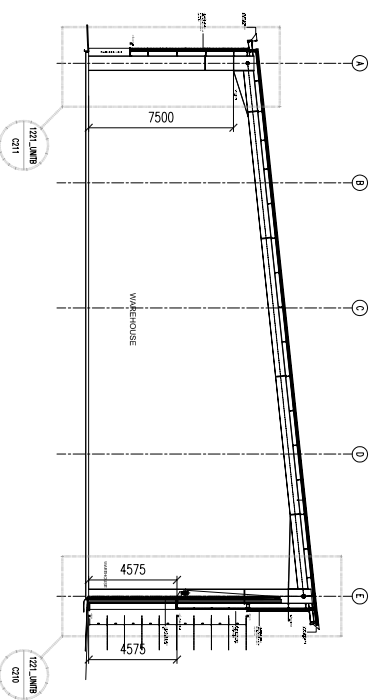

SECTION B-B

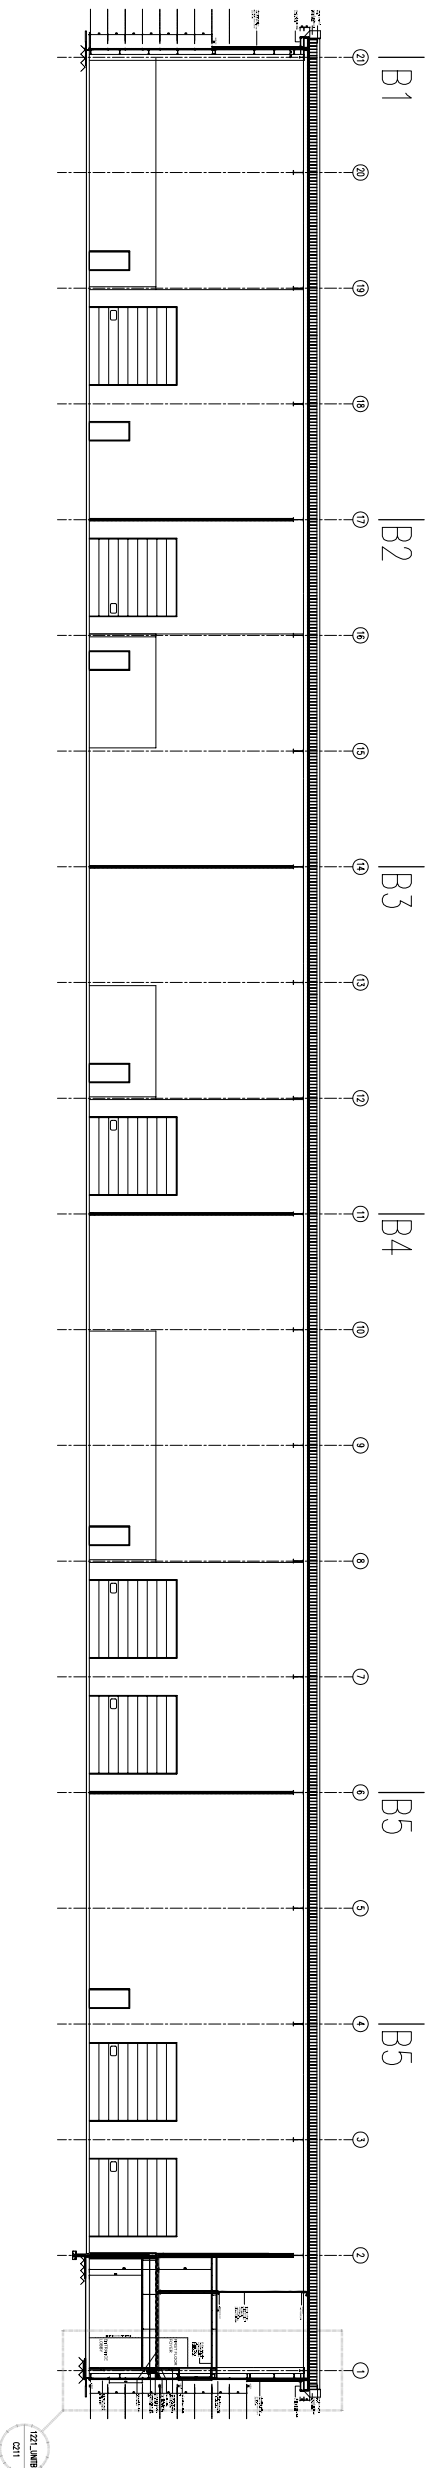

SECTION C-C

SOUTHERN COMMERCIAL
 UNIT B - GA SECTION 1:100

AS1 23/01/08 file-curlrhp-odpdd RCT
 Rev | Date | Drawn By

FletcherArchitects
 Designers & Master Planners

UNITS 1 & 2 RIVERSIDE MEWS
 COMMERCIAL STREET
 MANCHESTER M13 9HQ
 T +44(0)161 838 5360
 F +44(0)161 838 5361
 office@fletcherarchitects-uk.com
 www.fletcherarchitects-uk.com

PROPOSED COMMERCIAL DEVELOPMENT			
for HELIOS (INDUSTRIAL DEVELOPMENTS) LTD			
UNIT B - GA SECTION			
STATUS	AB	1 - 3/08	22.03.07
DRAWN BY	RCT	CHECKED BY	1:2000@A1
1221 - AB112 AB1			