



SECTION AA

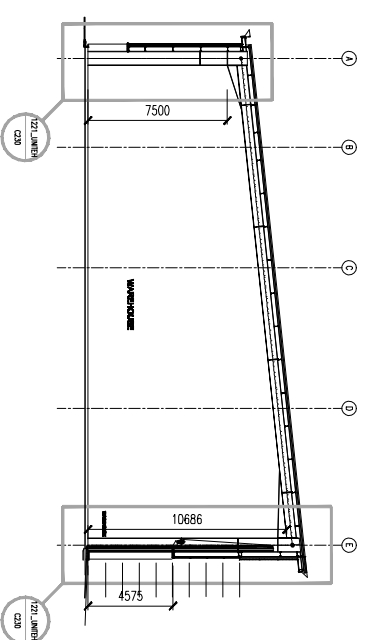

SECTION BA

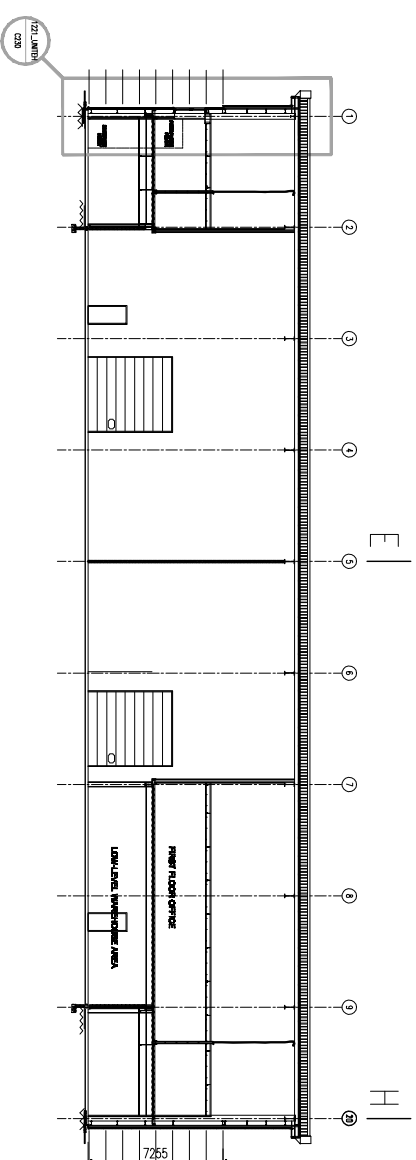

SECTION CC

SOUTHERN COMMERCIAL
UNIT EH - GA SECTIONS 1:200

REV. | DATE. | SCALE 07

FletcherArchitects
Designers & Master Planners

UNITS 1 & 2 INVERSIDE LANE
COMMERCIAL STREET
MANCHESTER M15 4RQ
T +44(0)161 888 1390
F +44(0)161 888 1391
office@fletcherarchitects-uk.com
www.fletcherarchitects-uk.com

PROPOSED COMMERCIAL DEVELOPMENT
for HELIOS (INDUSTRIAL DEVELOPMENTS) LTD
UNIT EH - SECTIONS
STATUS AS 1 : REVISION 1 : DATE 23.05.07
DRAWN : RCT CHECKED BY: SCALE 1:200 GA 1
1221 - AB132

Copyright Reserved to Fletcher Architects UK Ltd
These plans and specifications are the property of Fletcher Architects UK Ltd and shall not be re-printed or reproduced, in whole or part, without their written consent. Any use of these plans and specifications in any other project or occurrence with such plans and specifications or any modifications thereof without the written consent of Fletcher Architects UK Ltd.