


UNIT E GROUND FLOOR  
OFFICE CORE LAYOUT

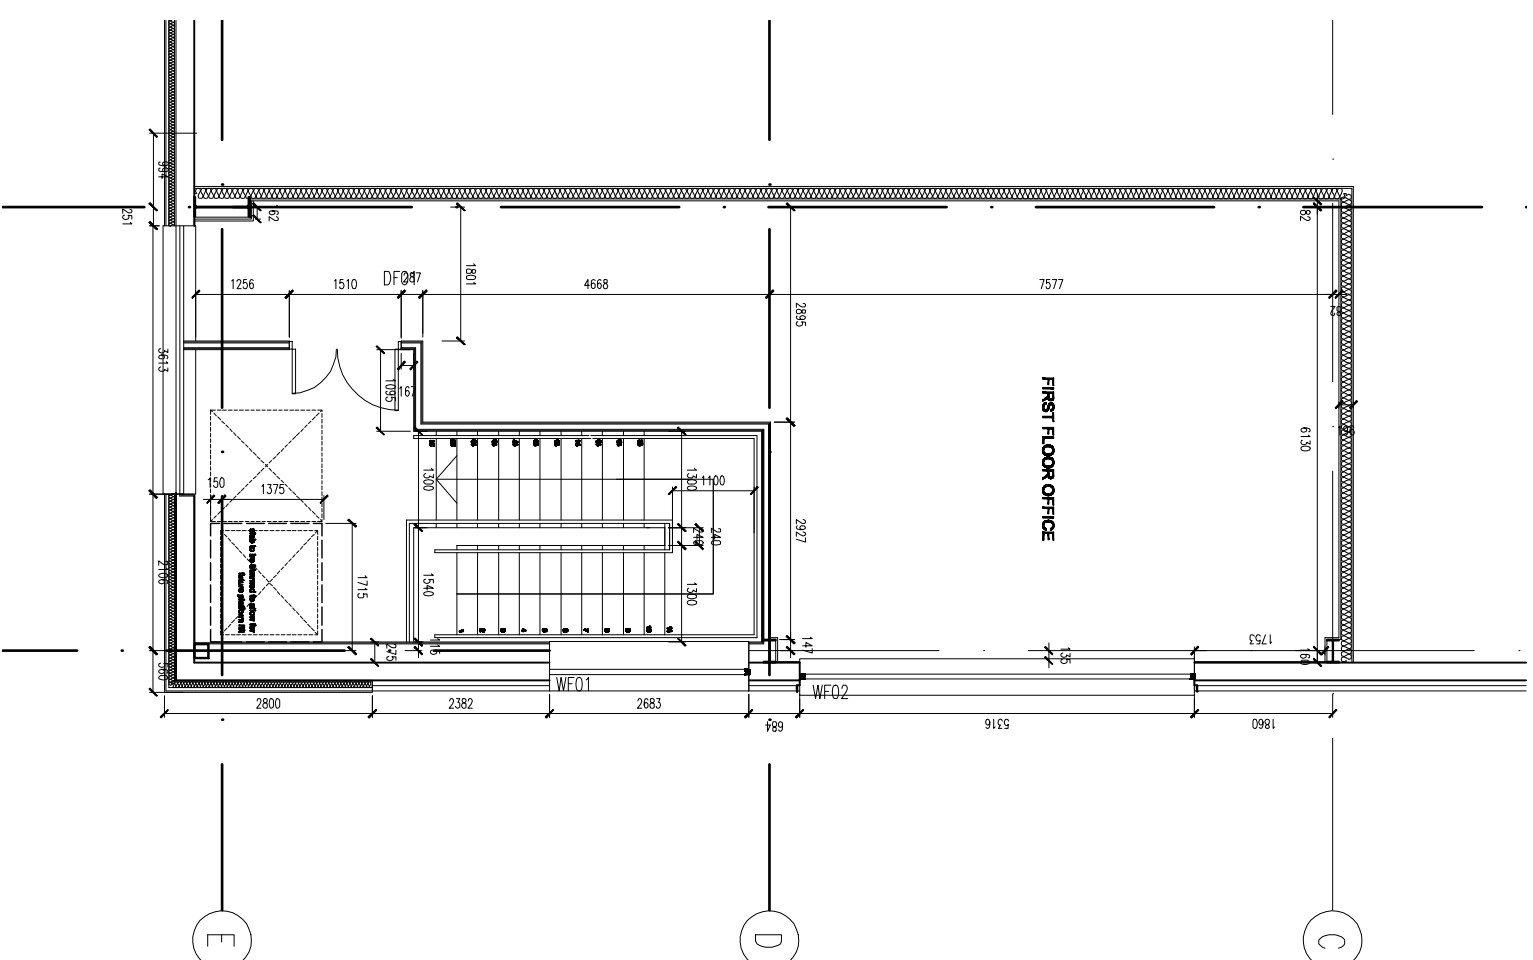

UNIT E FIRST FLOOR  
OFFICE CORE LAYOUT

**SOUTHERN COMMERCIAL**  
UNIT H - OFFICE CORE LAYOUTS 1:50

REV. | DATE. | SCALE OR

**FletcherArchitects**  
Designers & Master Planners

UNITS 1.1 & 2 INVERSE LANE  
COMMERCIAL STREET  
MANCHESTER M15 4RQ  
T +44(0)161 888 1390  
F +44(0)161 888 1391  
www.fletcherarchitects-uk.com

PROPOSED COMMERCIAL DEVELOPMENT  
for HELIOS (INDUSTRIAL DEVELOPMENTS) LTD  
UNIT E - OFFICE CORE LAYOUT

STATUS	AS	1	REVISION	1	DATE	11.06.07
DRAWN	RCI	CHECKED	BR	SCALE	1:50@A1	
<b>1221 - AB134</b>						